


FRONT ELEVATION  
ELEVATION #2

**THE KAUFMANN**  
By: Pro Builders

**THE  
KAUFMANN**

DATE: 2/9/16  
SCALE: AS NOTED  
REVISED DATE: 12/4/19  
MODEL NOTES:  
- GARAGE RIGHT  
DRAWN BY:  
RYAN T PROPHETER  
SHEET # :

© 1994-2019 COPYRIGHTS BY:  
**PRO BUILDERS since 1994 LLC**  
RYAN T PROPHETER  
604 MARKET ST  
WESTON MO 64098  
PHONE: 816-812-5555  
EMAIL: RYAN@PROBUILDERSOFKC.COM

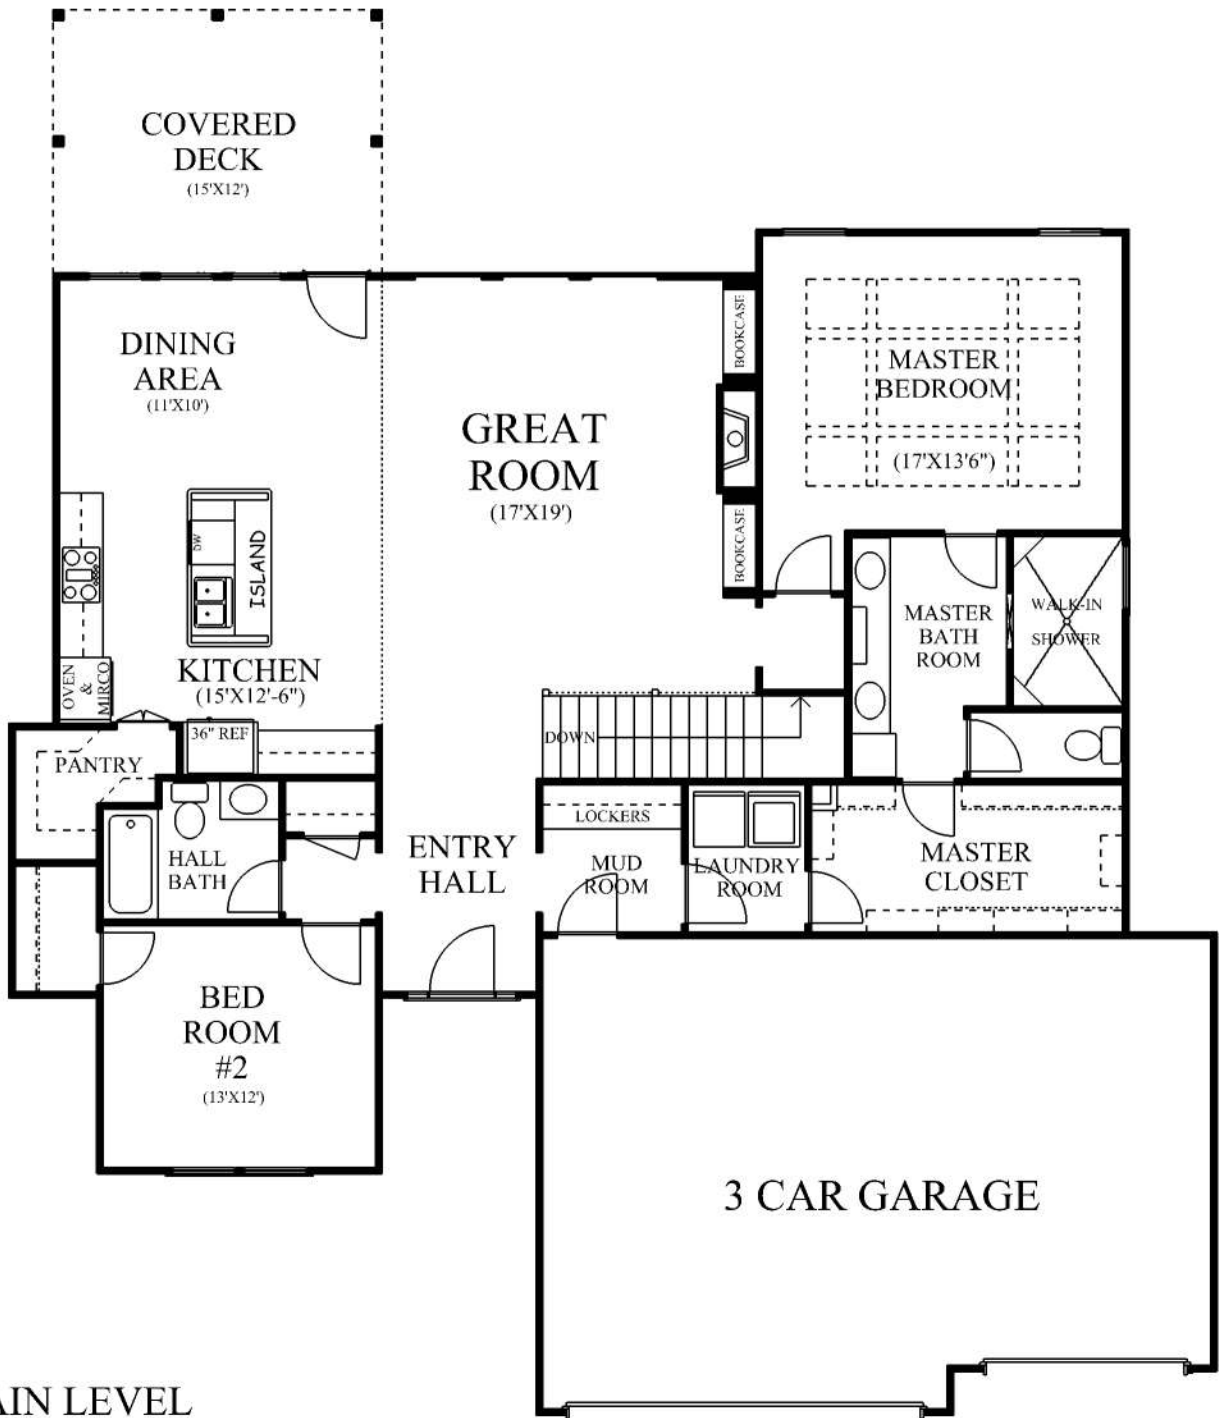

MAIN LEVEL


# THE KAUFMANN

By: Pro Builders

DATE:	2/9/16
SCALE:	AS NOTED
REVISED DATE:	12/4/19
MODEL NOTES:	688 SF GARAGE 690 SF UNFINISHED BASEMENT FINISH 1,048 SF LOWER FLOOR TOTAL 2799 SF FINISHED
DRAWN BY:	RYAN T PROPHETER
JOB ADDRESS:	

# THE KAUFMANN

© 1994-2019 COPYRIGHTS BY:  
**PRO BUILDERS** since 1994 LLC  
 RYAN T PROPHETER  
 604 MARKET ST  
 WESTON MO 64098  
 PHONE: 816-812-5555  
 EMAIL: RYAN@PROBUILDERSOFKC.COM

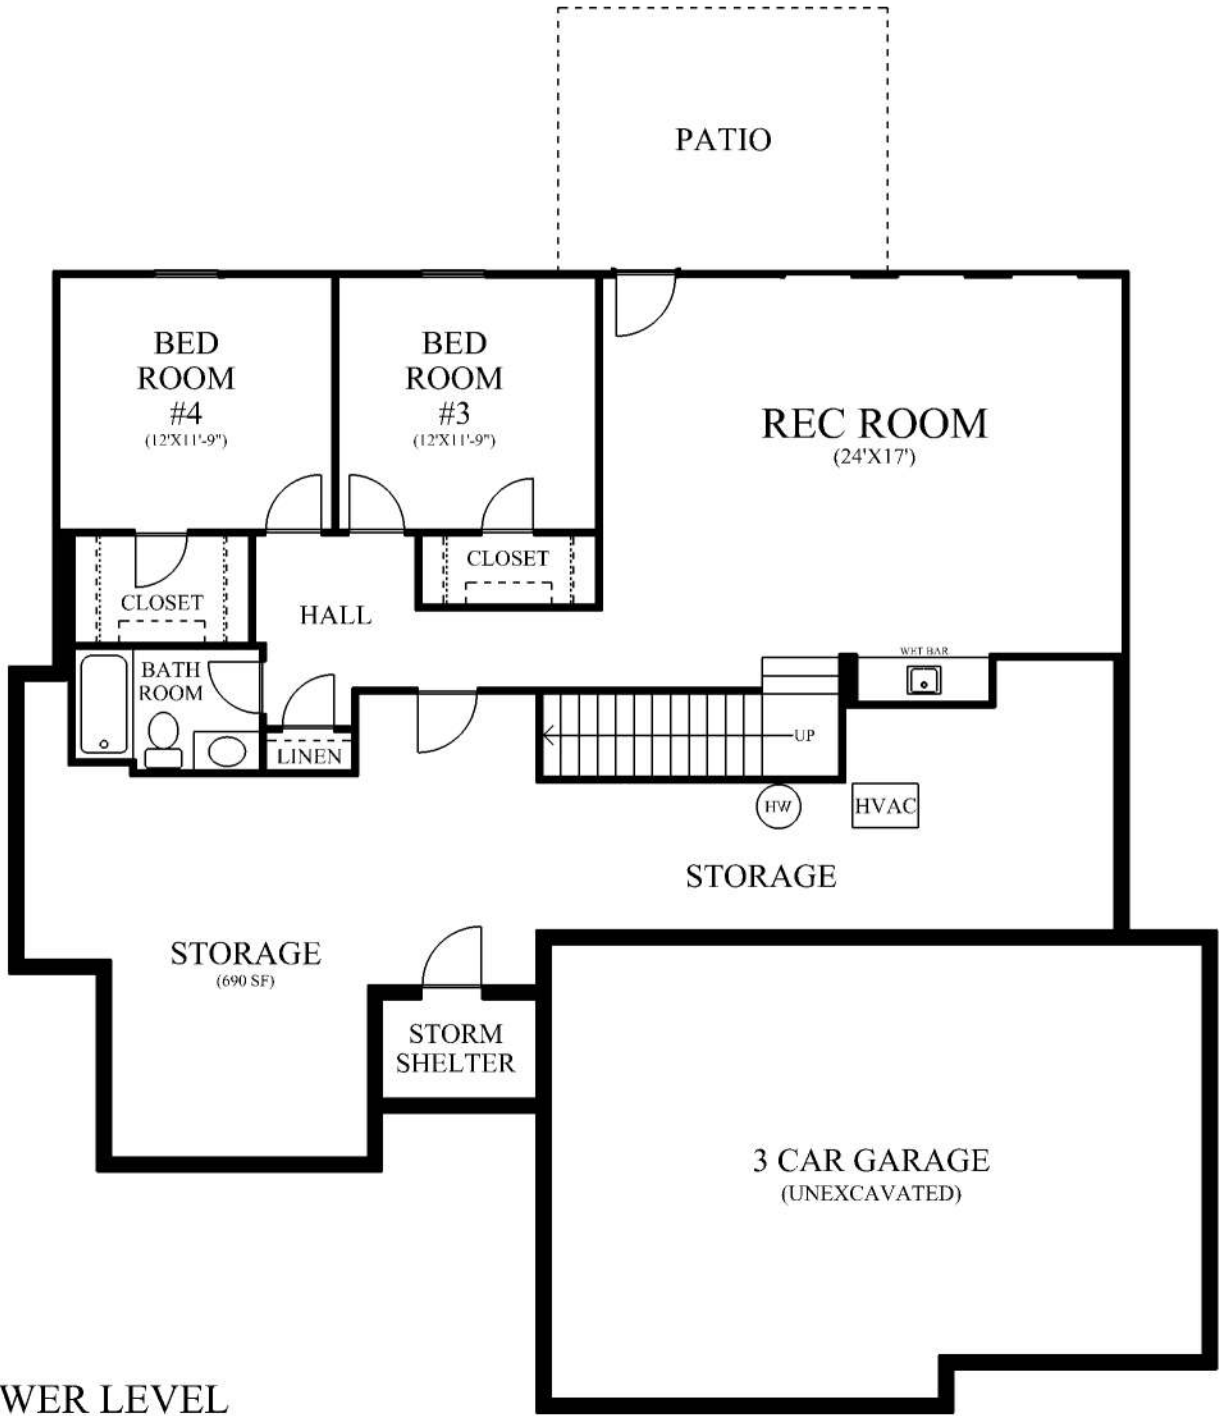

LOWER LEVEL

**THE KAUFMANN**  
By: Pro Builders

DATE:	2/9/16
SCALE:	AS NOTED
REVISED DATE:	12/4/19
MODEL NOTES:	690 SF GARAGE 690 SF UNFINISHED BASEMENT FINISH 1,048 SF LOWER LEVEL TOTAL 2,799 SF FINISHED
DRAWN BY:	RYAN T PROPHETER
JOB ADDRESS:	

**THE KAUFMANN**

© 1994-2019 COPYRIGHTS BY:  
**PRO BUILDERS** since 1994 LLC  
 RYAN T PROPHETER  
 604 MARKET ST  
 WESTON MO 64098  
 PHONE: 816-812-5555  
 EMAIL: RYAN@PROBUILDERSOFKC.COM