



FRONT ELEVATION #2

THE KLIPPENSTEIN
By: Pro Builders

© 2016 COPYRIGHTS BY:
PRO BUILDERS since 1994 LLC
 RYAN T PROPHETER
 604 MARKET ST
 WESTON MO
 64098
 PHONE: 816-812-5555
 EMAIL: RYAN@PROBUILDERSOFKC.COM

**THE
KAUFMANN**

DATE:
10/19/17


SCALE:
AS NOTED

REVISED DATE:
9/19/18

MODEL NOTES:
 - 1721 SF FIRST FLOOR
 - 1046 SF LOWER LEVEL
 - TOTAL 2767 SF FINISHED

DRAWN BY:
RYAN T PROPHETER

SHEET # :
1

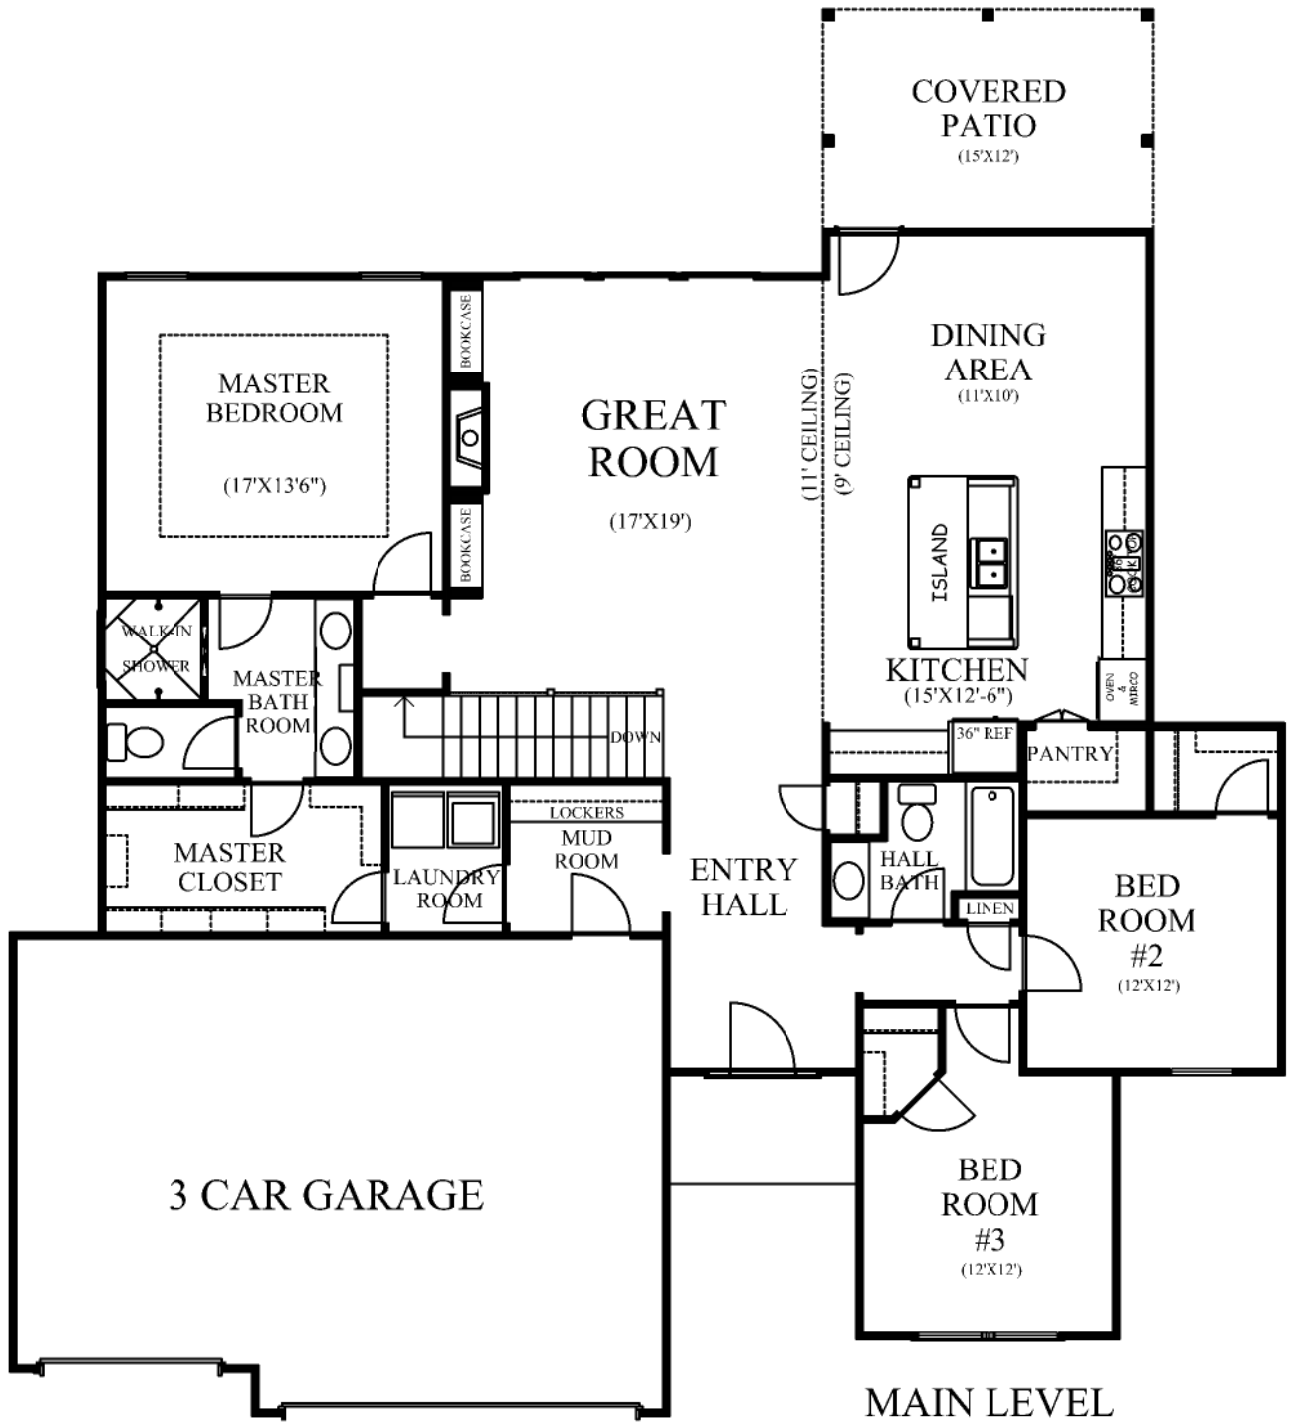


THE KLIPPENSTEIN

By: Pro Builders

THE KLIPPENSTEIN

© 1994-2020 COPYRIGHTS BY:
PRO BUILDERS since 1994 LLC
 RYAN T PROPHETER
 604 MARKET ST
 WESTON MO
 64098
 PHONE: 816-812-5555
 EMAIL: RYAN@PROBUILDERSOFKC.COM

DATE: 10/19/17
 SCALE: AS NOTED
 REVISED DATE: 6/6/2020
 MODEL NOTES:
 - 1848 SF FIRST FLOOR
 - TOTAL 1848 SF FINISHED
 - (OPTIONAL FINISH)
 - 638 SF GARAGE
 - 7745 +/- SF UNFINISHED
 BASEMENT
 DRAWN BY:
 RYAN T PROPHETER
 JOB ADDRESS:

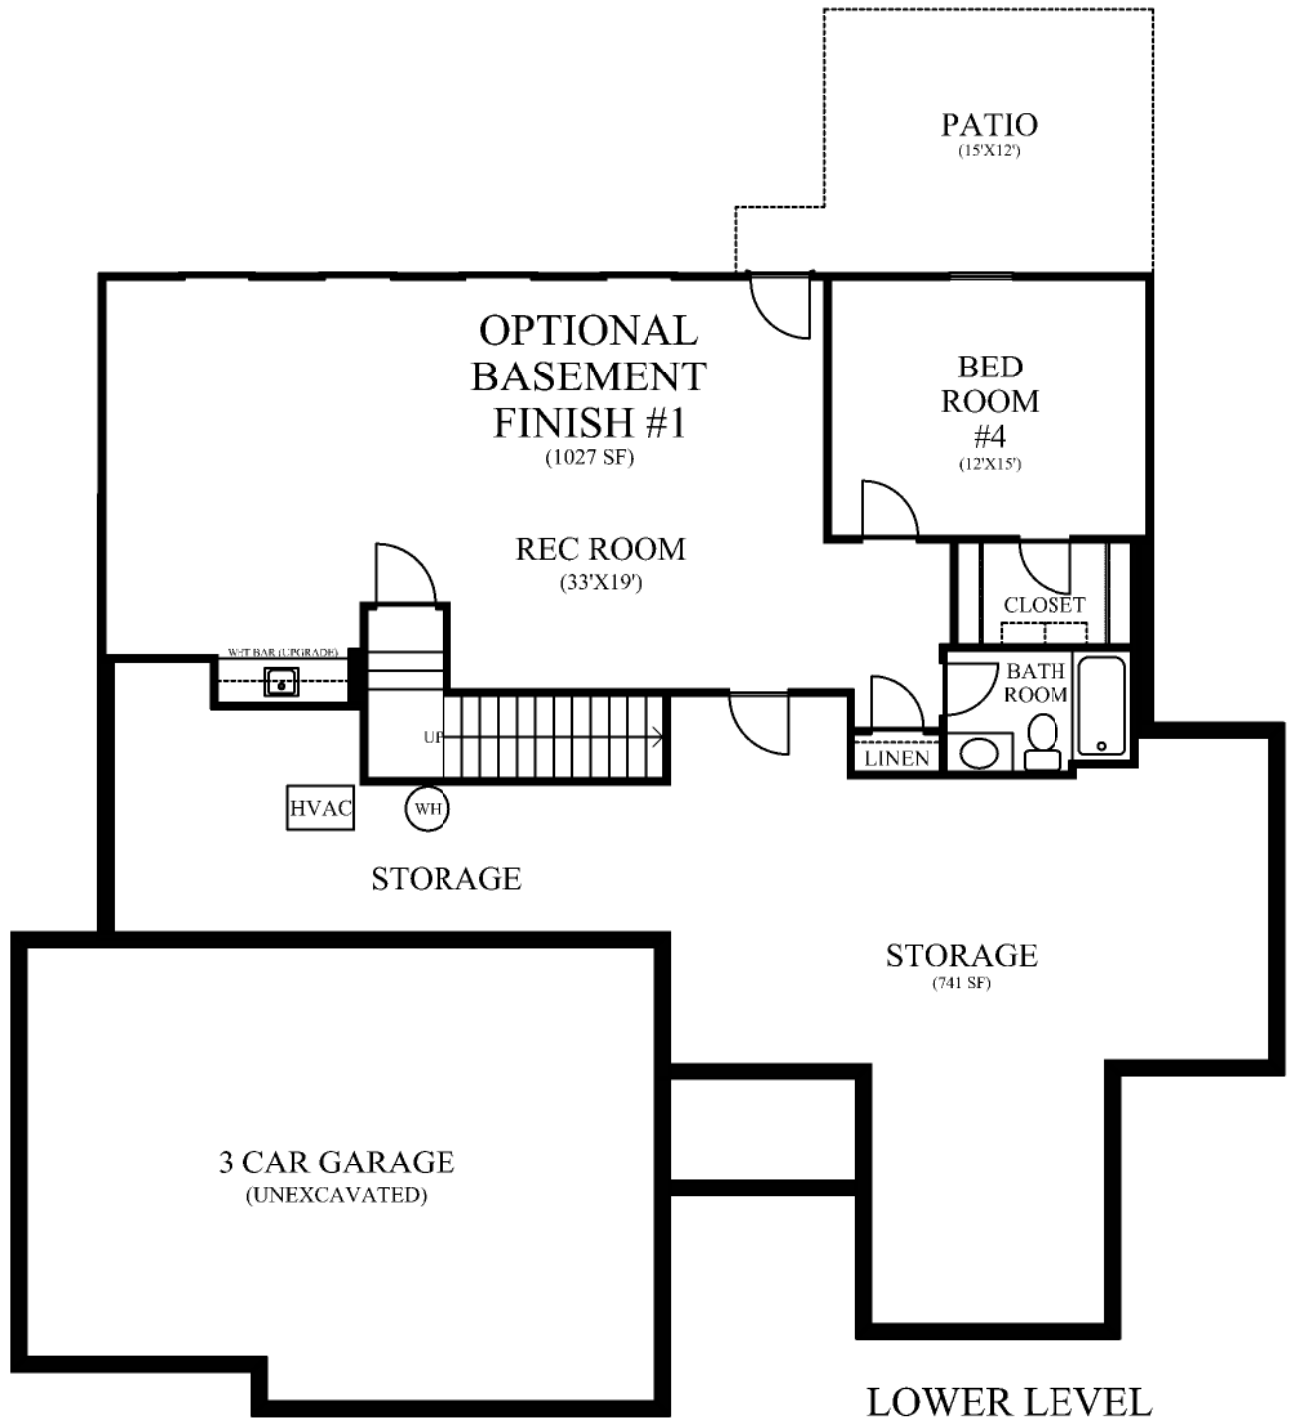

LOWER LEVEL
- WALK OUT BASEMENT #1


THE KLIPPENSTEIN

By: Pro Builders

DATE:	10/19/17
SCALE:	AS NOTED
REVISED DATE:	6/6/2020
MODEL NOTES:	1884 SF FIRST FLOOR 1077 ALIBI 2 SF FINISHED 1027 SF LOWER LEVEL (OPTIONAL FINISH #1) 638 SF GARAGE 741 SF UNEXCAVATED
DESIGNED BY:	RYAN T PROPHETER
DRAWN BY:	RYAN T PROPHETER
JOB ADDRESS:	

THE KLIPPENSTEIN

© 1994-2020 COPYRIGHTS BY:
PRO BUILDERS since 1994 LLC
 RYAN T PROPHETER
 604 MARKET ST
 WESTON MO 64098
 PHONE: 816-812-5555
 EMAIL: RYAN@PROBUILDERSOFKC.COM

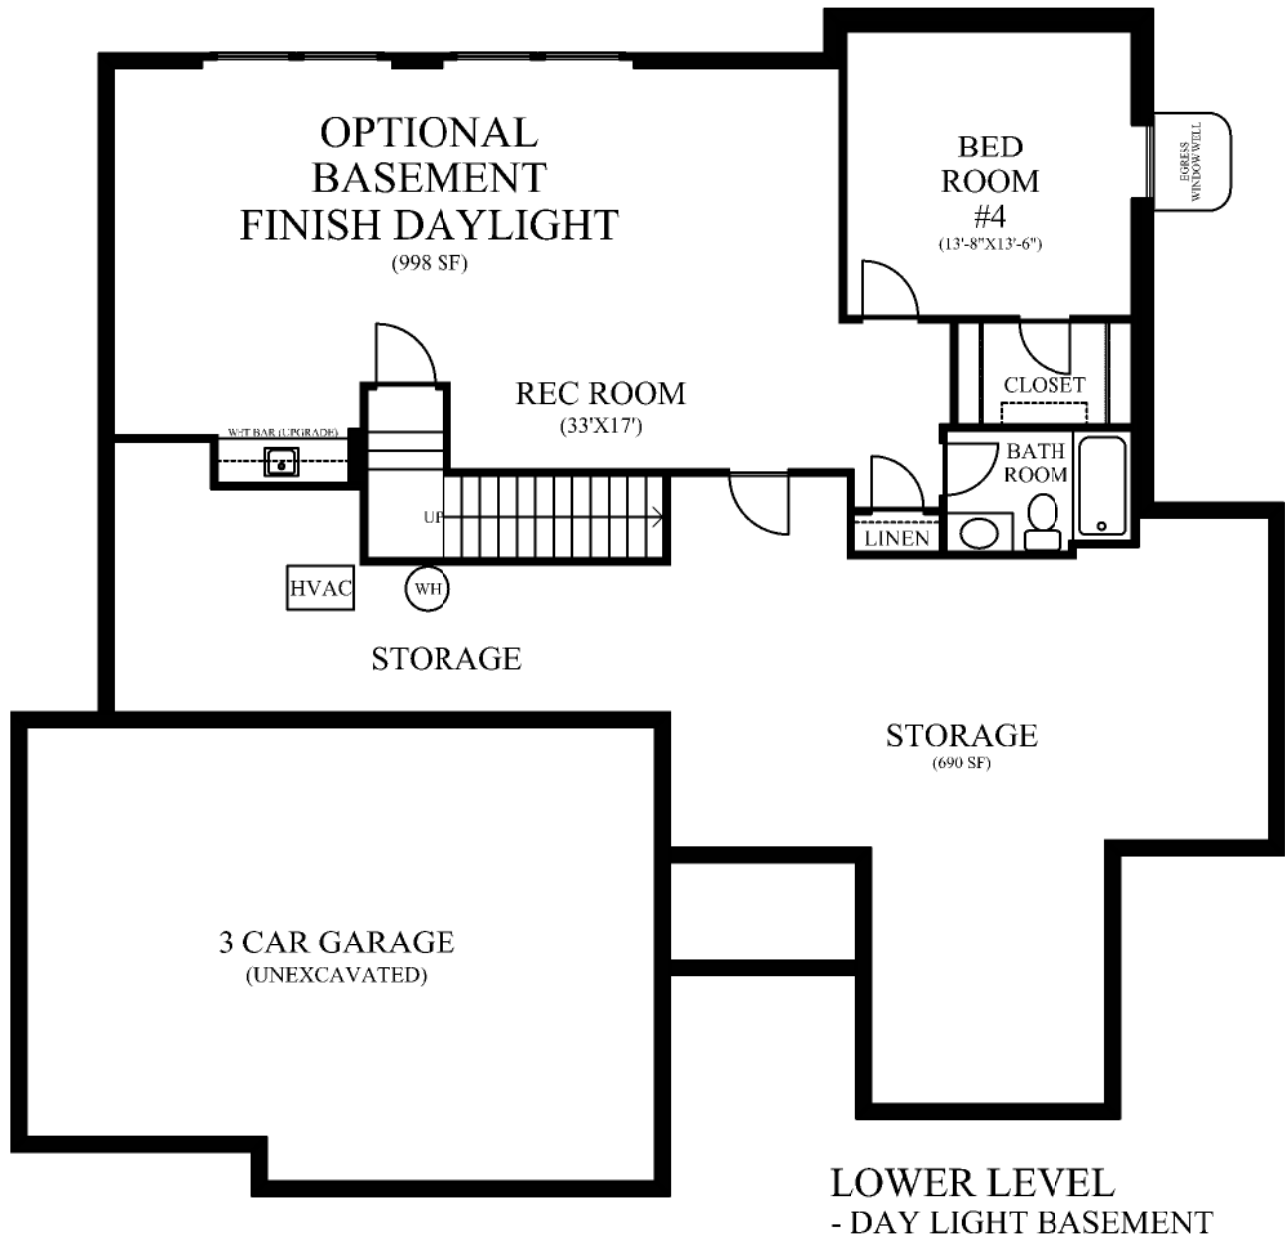

THE KLIPPENSTEIN

By: Pro Builders

DATE:	10/19/17
SCALE:	AS NOTED
REVISED DATE:	6/6/2020
MODEL NOTES:	1884 SF FIRST FLOOR 7074L1882 SF FINISH 1998 SF LOWER LEVEL (OPTIONAL FINISH #4) 638 SF GARAGE 690 SF UNEXCAVATED
DESIGNED BY:	RYAN T PROPHETER
DRAWN BY:	RYAN T PROPHETER
JOB ADDRESS:	

THE KLIPPENSTEIN

© 1994-2020 COPYRIGHTS BY:
PRO BUILDERS since 1994 LLC
 RYAN T PROPHETER
 604 MARKET ST
 WESTON MO
 64098

PHONE: 816-812-5555
 EMAIL: RYAN@PROBUILDERSOFKC.COM